




NORTH ELEVATION


SCALE: 1/8" = 1'-0"

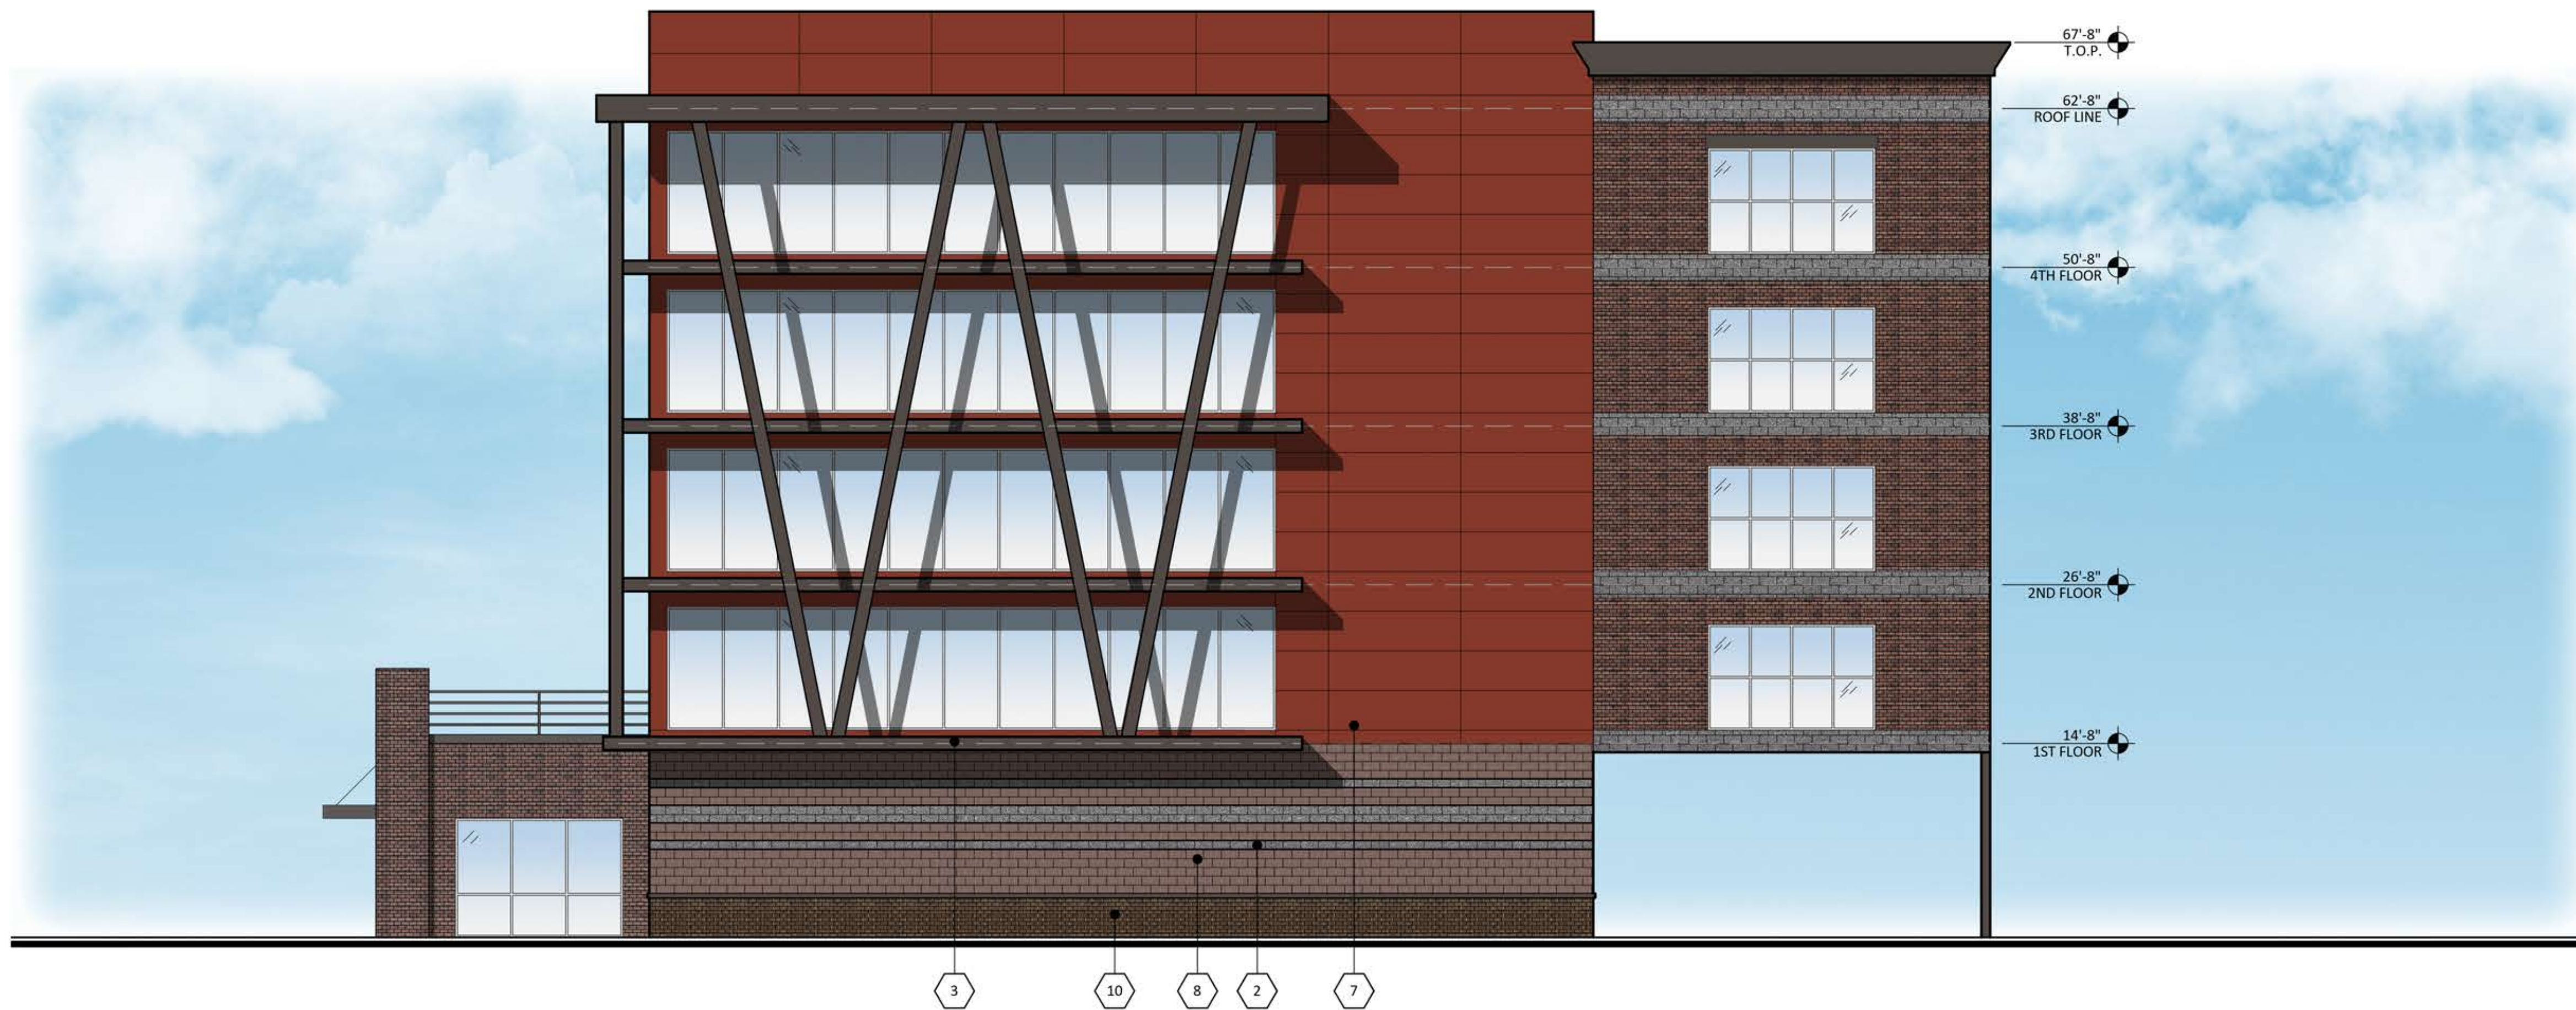

SOUTH ELEVATION

SCALE: 1/8" = 1'-0"

#	MATERIALS
1	BRICK APACHE STONE, CULTURED BRICK VENEER ANTIQUE RED USED BRICK
2	SUPERLITE BLOCK SMOOTH FACE CHARCOAL
3	METAL AWNINGS DUNN EDWARDS DE6392 MINK
4	STOREFRONT KAWNEER ANODIZED ALUMINUM
5	PARAPET/ TRIM/ COLUMNS DUNN EDWARDS DE6392 MINK
6	DOORS DUNN EDWARDS DE6392 MINK
7	METAL WALL PANELS MBCI RUSTIC RED
8	SMOOTH FACE SUPERLITE BLOCK INTEGRAL COLOR PURPLE HART
9	ROLL-UP DOOR WITH VISION WINDOW CORNELL RAL 7035 LIGHT GREY
10	BRICK APACHE STONE, CULTURED BRICK VENEER RUSTIC MANOR HANDMADE BRICK

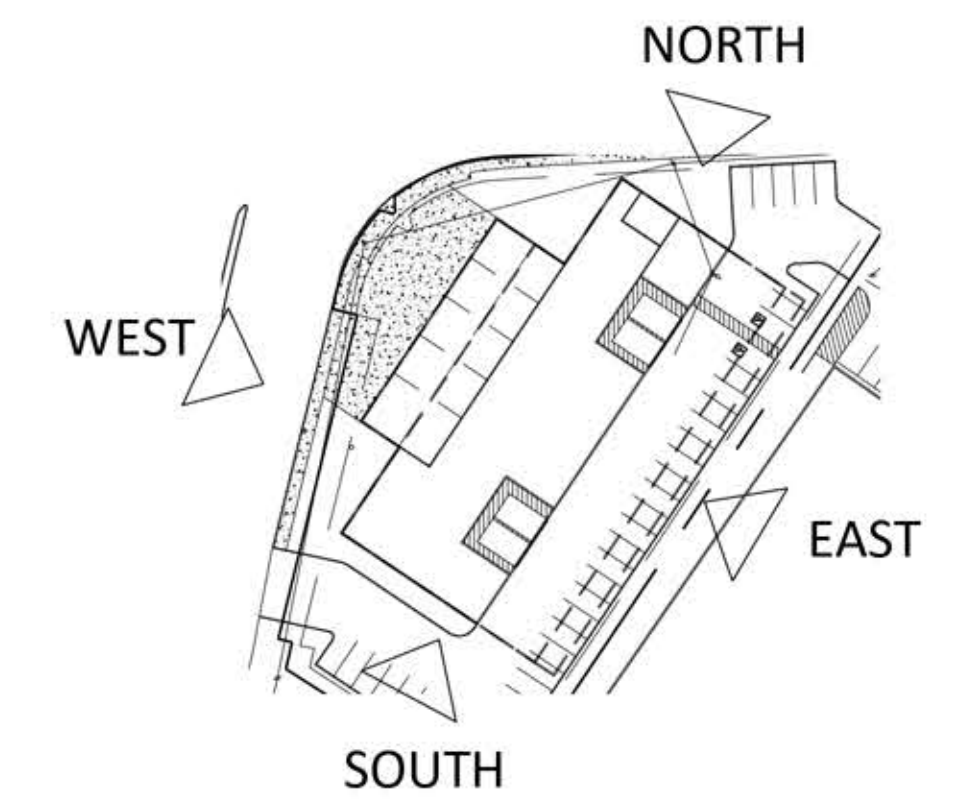

KEY MAP

SCALE: N.T.S.

PROPOSED SELF-STORAGE
 SEC CONNECTICUT AVENUE AND PLYERS MILL ROAD
 KENSINGTON, MARYLAND, MONTGOMERY COUNTY
 DATE: 04-06-2018 (PRELIMINARY NOT FOR CONSTRUCTION)

© 2018 RKA
 ARCHITECTS, INC. ALL
 RIGHTS RESERVED.
 THIS DRAWING IS AN
 INSTRUMENT OF
 SERVICE. IT IS THE
 PROPERTY OF RKA
 ARCHITECTS, INC. AND
 MAY NOT BE
 DUPLICATED, USED OR
 DISCLOSED WITHOUT
 WRITTEN PERMISSION
 OF THE ARCHITECT.

EL-1

#18012.50

