





# Kensington St Paul Park

Phase 1

**playground**  
Specialists Inc.

800.385.0075 | [www.playspec.com](http://www.playspec.com)

- Silver
- Cobalt
- Lime
- Beige/Gray



# Kensington St Paul Park

Phase 1

**playground**  
Specialists Inc.

800.385.0075 | [www.playspec.com](http://www.playspec.com)

- Silver
- Cobalt
- Lime
- Beige/Gray



# Kensington St Paul Park

Phase 1

**playground**  
Specialists Inc.

800.385.0075 | [www.playspec.com](http://www.playspec.com)

-  Silver
-  Cobalt
-  Lime
-  Beige/Gray



# Kensington St Paul Park

Phase 1

**playground**  
Specialists Inc.

800.385.0075 | [www.playspec.com](http://www.playspec.com)

-  Silver
-  Cobalt
-  Lime
-  Beige/Gray



# Kensington St Paul Park

Phase 1

**playground**  
Specialists Inc.

800.385.0075 | [www.playspec.com](http://www.playspec.com)

- Silver
- Cobalt
- Lime
- Beige/Gray

29 APPLES CHURCH ROAD  
THURMONT MD 21788  
800-385-0075  
WWW.PLAYSPEC.COM

EQUIPMENT SIZE:  
**X' x Y' x Z'**

USE ZONE:  
**X' x Y'**

AREA:  
**SEE DWG**

PERIMETER:  
**SEE DWG**

FALL HEIGHT:  
**8 Ft.**

USER CAPACITY:  
**18 +**

AGE GROUP:  
**2-12**

- ✓ ASTM F1487-21
- ✓ CPSC #325



PROJECT NO:  
**P091124-20A**


SCALE:  
**3/16"=1'-0"**

DRAWN BY:  
**JBAKER**

Paper Size

DATE:  
**11-SEPT-24**

**B**

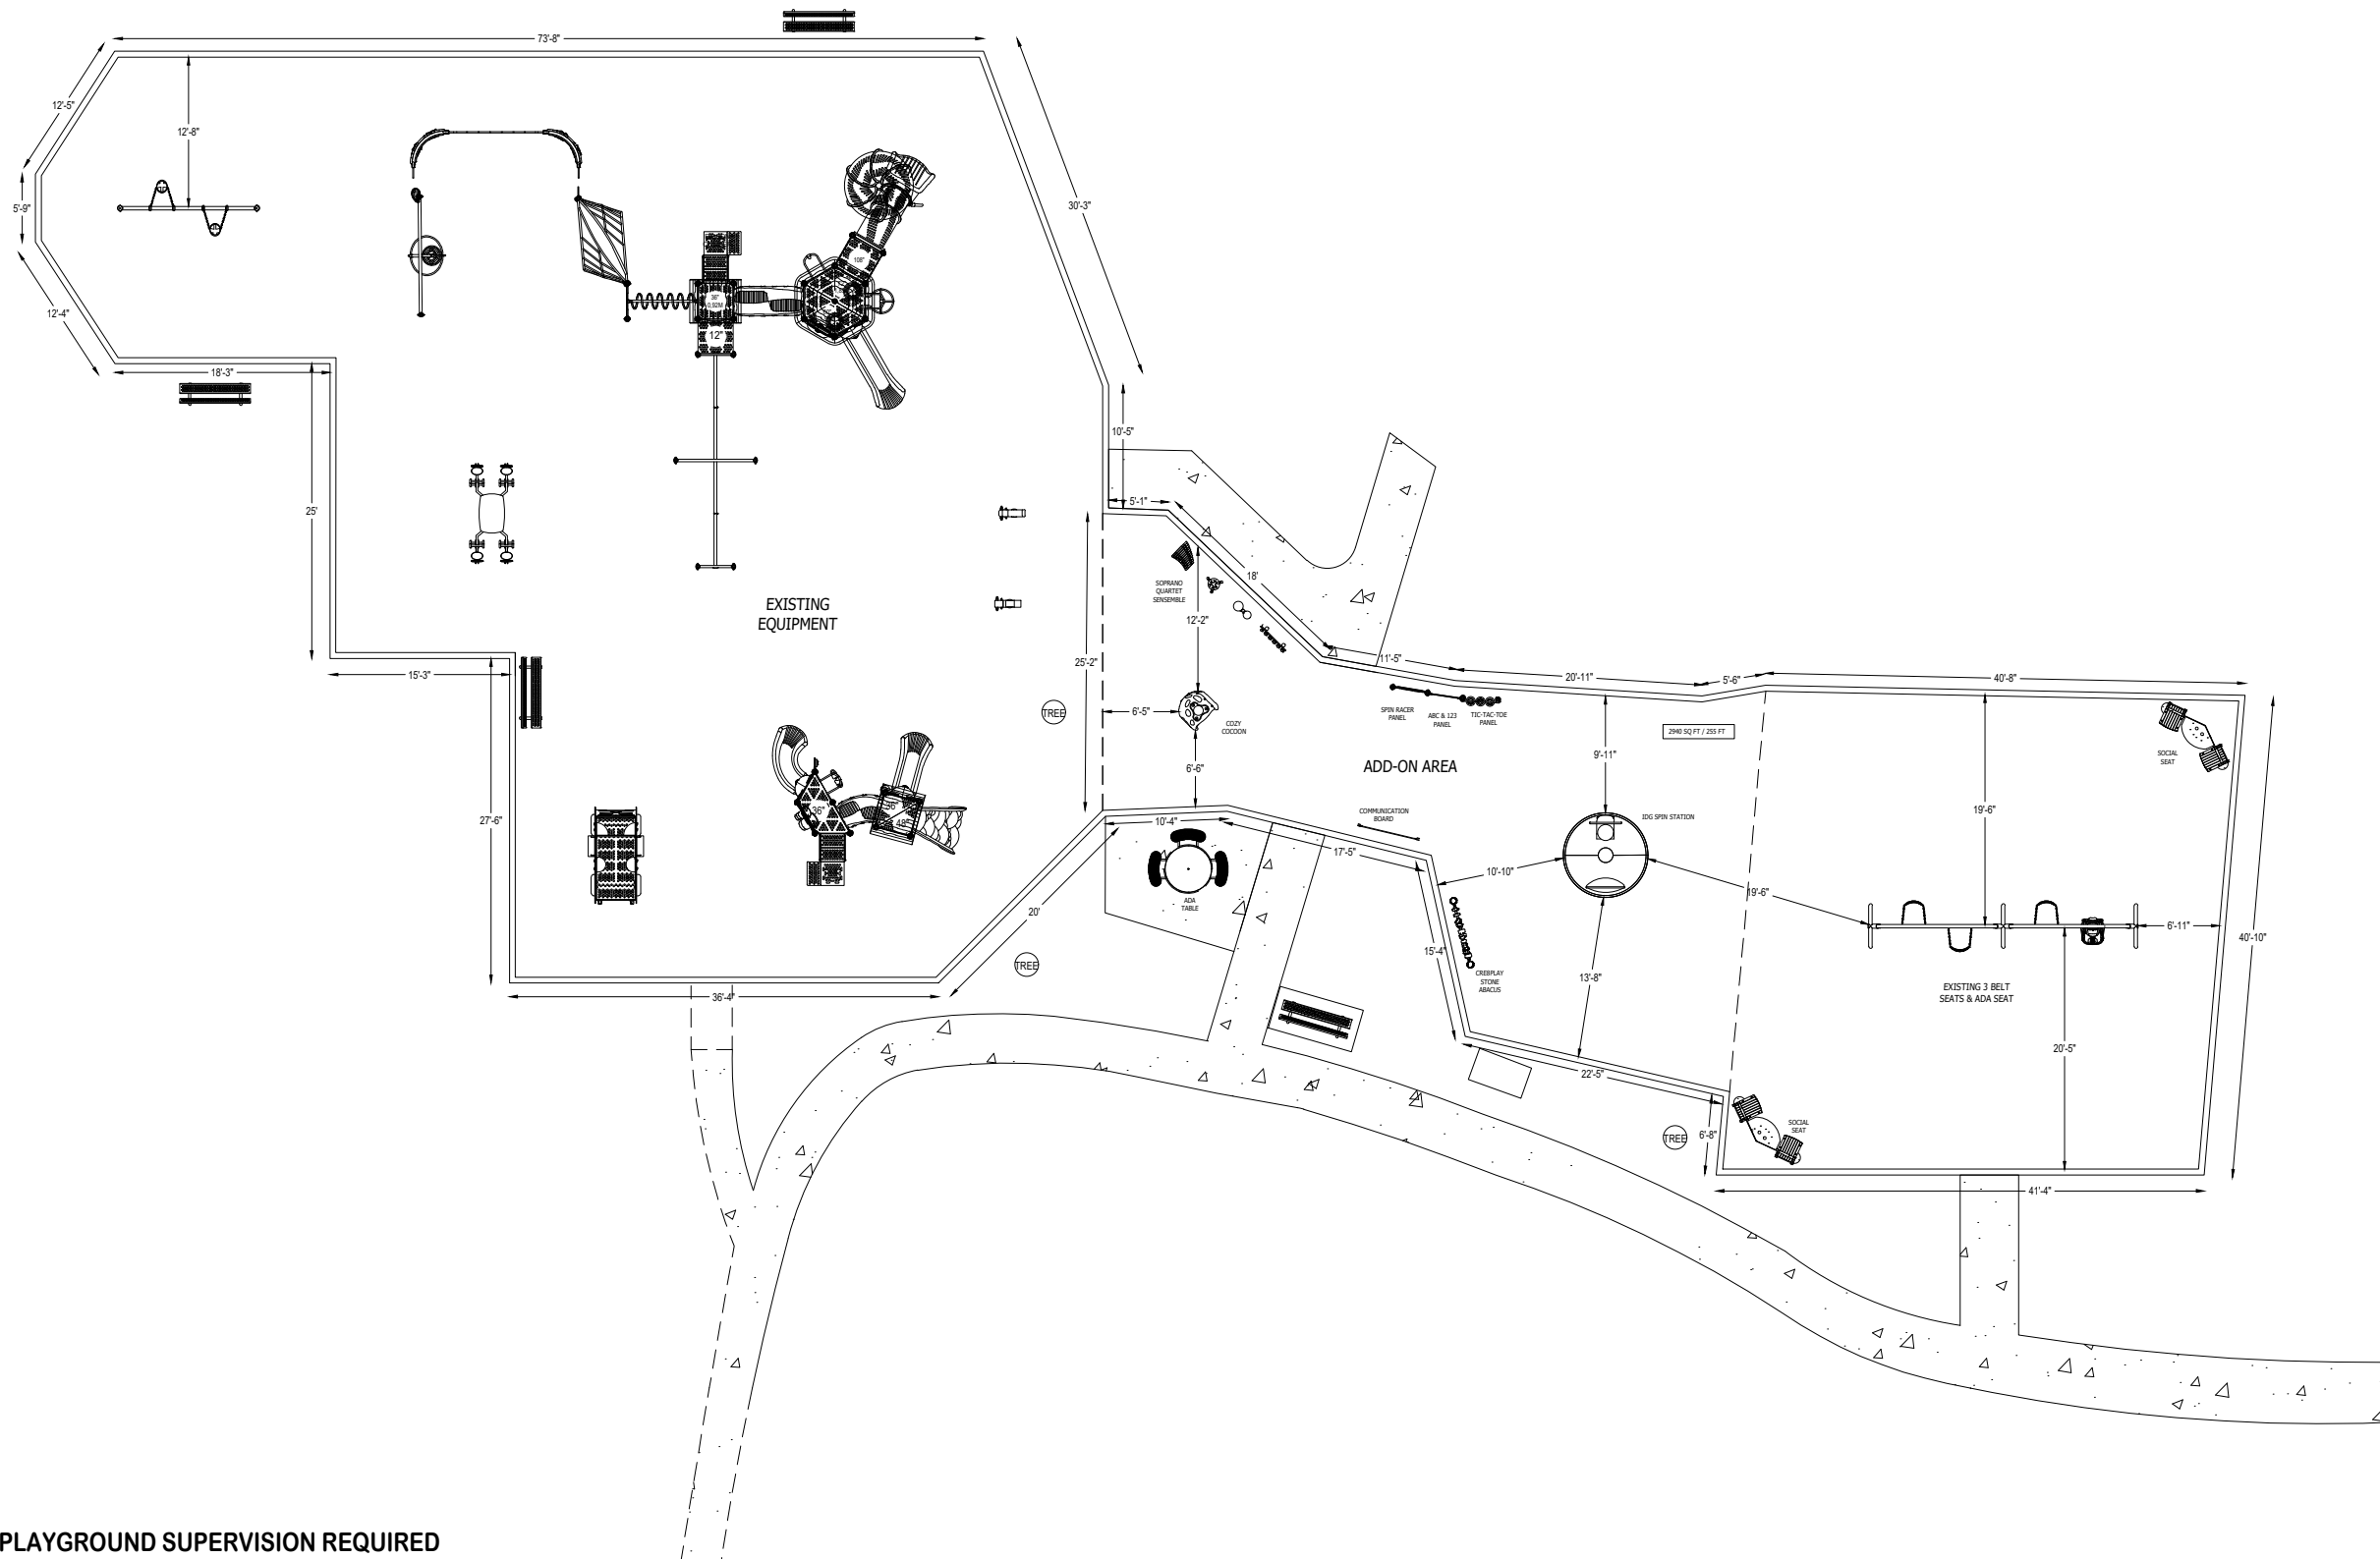

\*PLAYGROUND SUPERVISION REQUIRED

**Kensington St Paul Park Phase 1**

Kensington, MD